



THIRTY-FIVE
NEWHALL
BIRMINGHAM

54,369 SQ FT OF RE-IMAGINED
GRADE A OFFICE SPACE

CONTENTS

CLICK TO NAVIGATE

THE BUILDING

- Specification
- Sustainability
- Sky-lounge

THE PLANS

- Accommodation Schedule
- Basement
- Ground
- Typical floor plate

THE LOCATION

- Amenities
- Connections

CONTACT DETAILS



THE BUILDING

A PLACE THAT HAS ALL YOU NEED TO THRIVE

Located in the heart of Birmingham's business district 35 Newhall will provide 54,369 sq ft of best-in-class, sustainable and wellness-focused office accommodation.

35 Newhall is undergoing a complete refurbishment. A full replacement of the exterior cladding system and a comprehensive refurbished interior which will transform the building to offer a modern workspace with state of the art facilities and feature a communal roof terrace with garden.


The re-imagination of building has been at the core of the design. The architects have delivered a design which seeks to minimise the embodied carbon footprint through a process of refurbishment over demolition.





STEP INSIDE FOR A MODERN WORKSPACE EXPERIENCE


With impressive natural light, a communal breakout lounge, biophilia and high quality finishes, 35 Newhall's reception delivers a striking first impression for occupiers and clients.

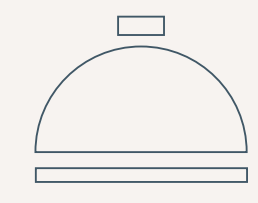

CONCIERGE



WIFI

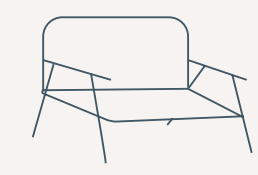

SEATING



COFFEE MACHINE




BIOPHILIA






SPECIFICATION

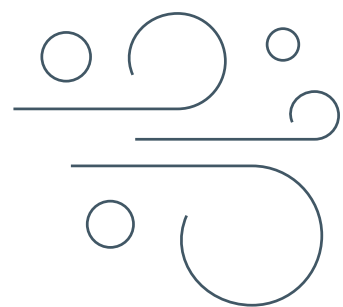


FRESH AIR VENTILATION
12 litres per second per person
of filtered & conditioned air
to maintain CO2 levels




THE SKY LOUNGE
Rooftop communal
lounge and terrace

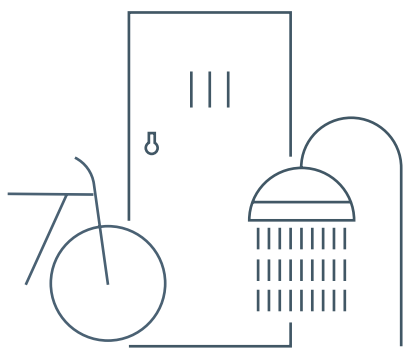


WELLBEING FACILITIES
44 bike racks, 7 showers,
44 lockers

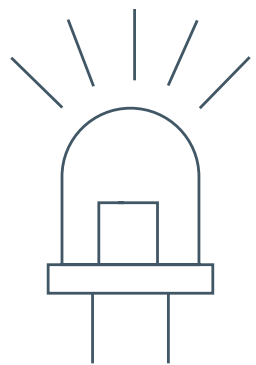


CEILING & LIGHTING
Exposed M&E solution with
pendant LED lighting &
automatic day-light dimming

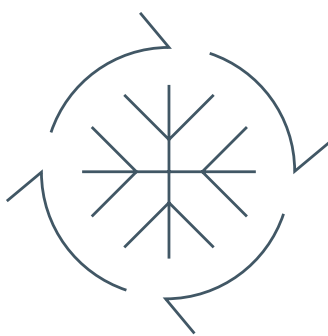


HEATING & COOLING SOLUTION
VRF cooling & heating with high
efficiency heat recovery

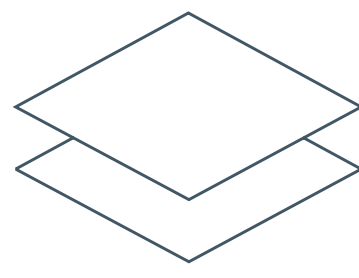


**RAISED ACCESS
FLOOR HEIGHT**
From 150mm

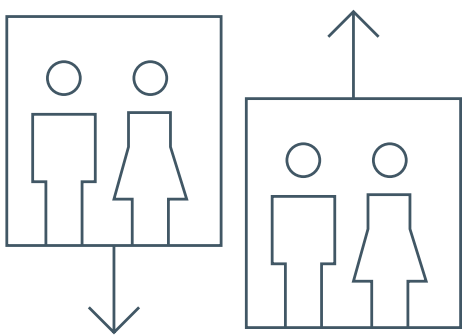


LIFTS
3 x Passenger lifts

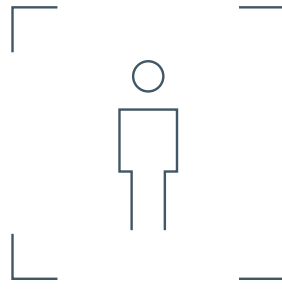

OCCUPIER DENSITY
35 Newhall is
designed at 1:10 sq m

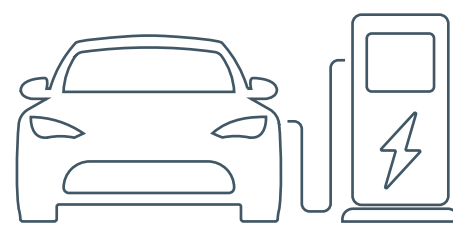

EV CHARGERS
6 EV chargers in
the basement

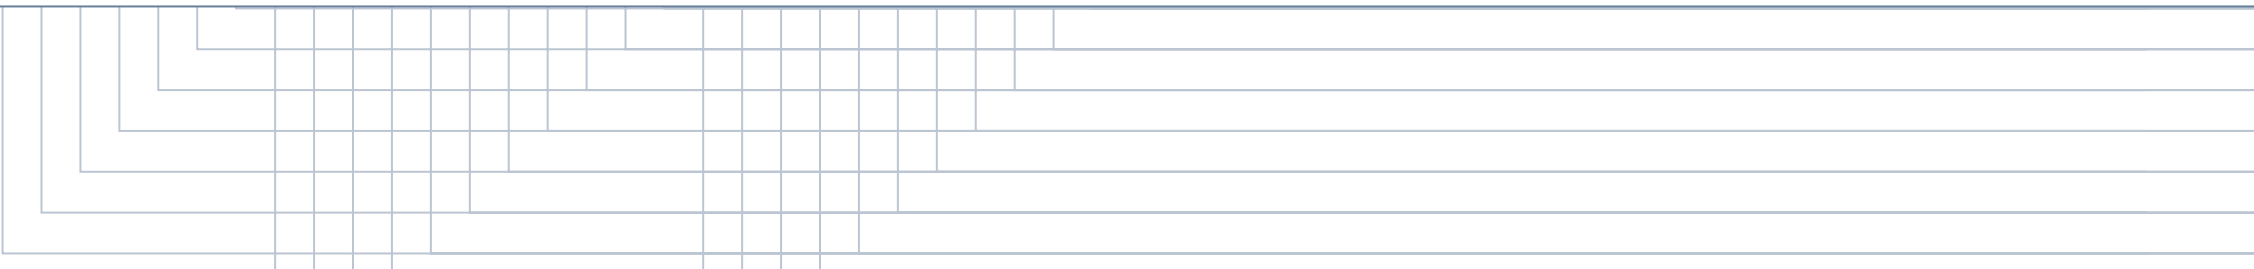

SUSTAINABILITY AND WELLBEING

35 Newhall has been designed to deliver the highest standards in both sustainability and wellbeing.

Combining contemporary, elegant design, and market leading credentials, 35 Newhall Street delivers the highest standards of wellbeing and connectivity to the heart of Birmingham.

By working with the existing structure, 35 Newhall Street will provide huge embodied carbon savings over a new office development and will provide low life-cycle carbon emissions via efficient services with the aspiration to be Net Zero Carbon in operation.



Targeting an EPC A rating



Targeting coveted Excellent accreditation

ENABLED FOR THE FUTURE

Designed for longevity and adaptability with Design for Performance, Fitwel, SMART and LETI 2030 Band A specifications



Net Zero Carbon in operation





CUTTING CARBON

1,753.35 TONNES

OF CO2E SAVED IS EQUIVALENT TO:

The development at 35 Newhall Street has avoided an estimated **1,753.35 tCO2e** by retaining and refurbishing the existing buildings on site.

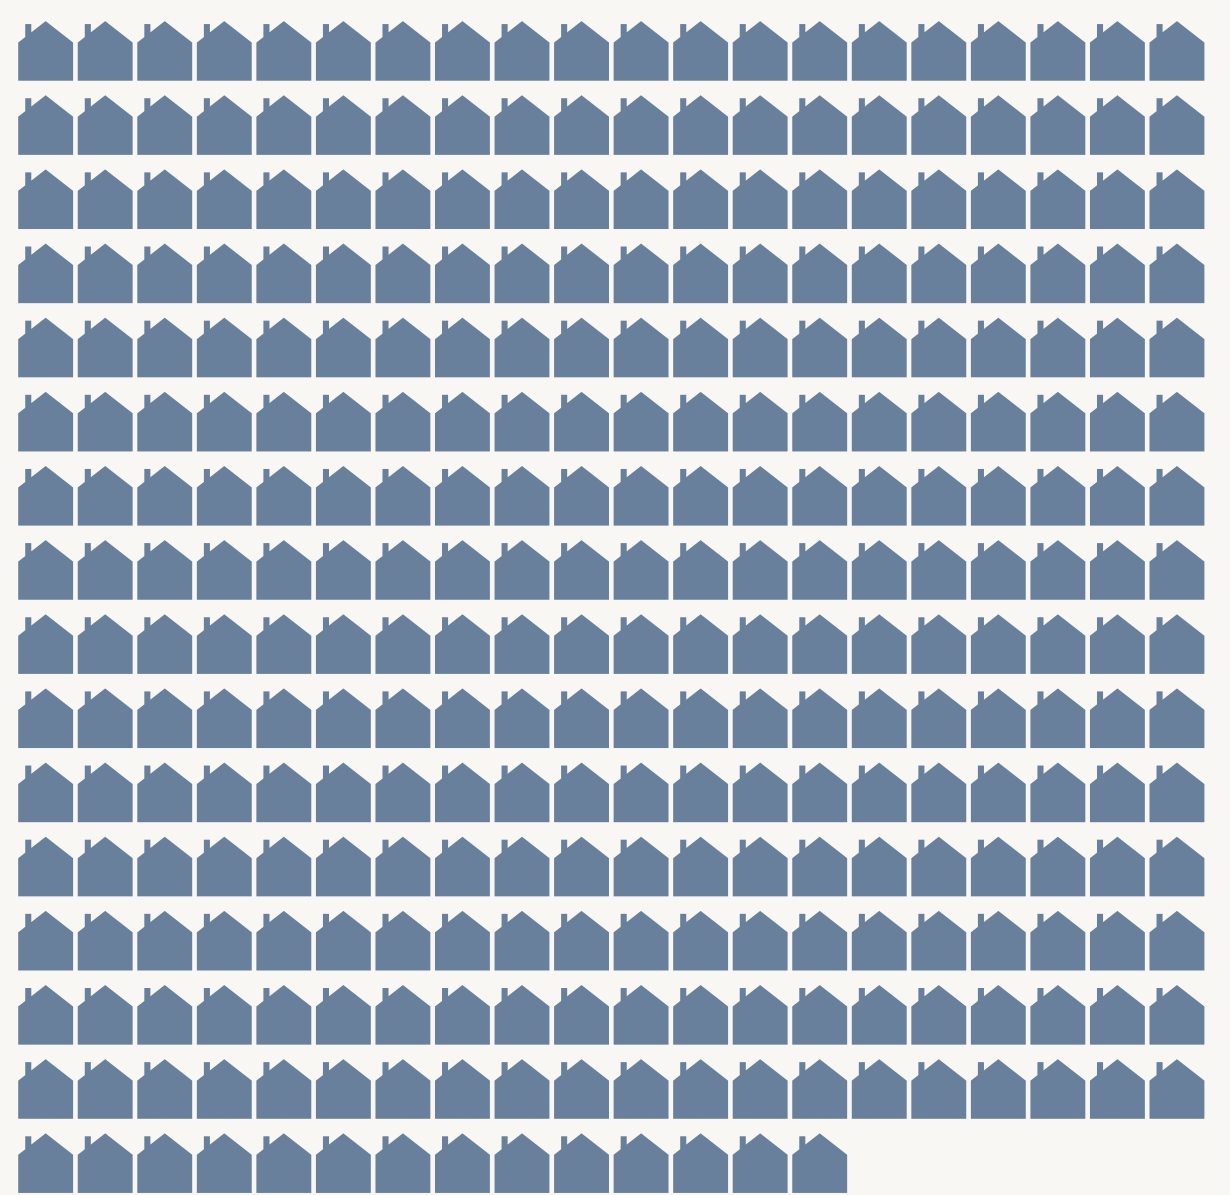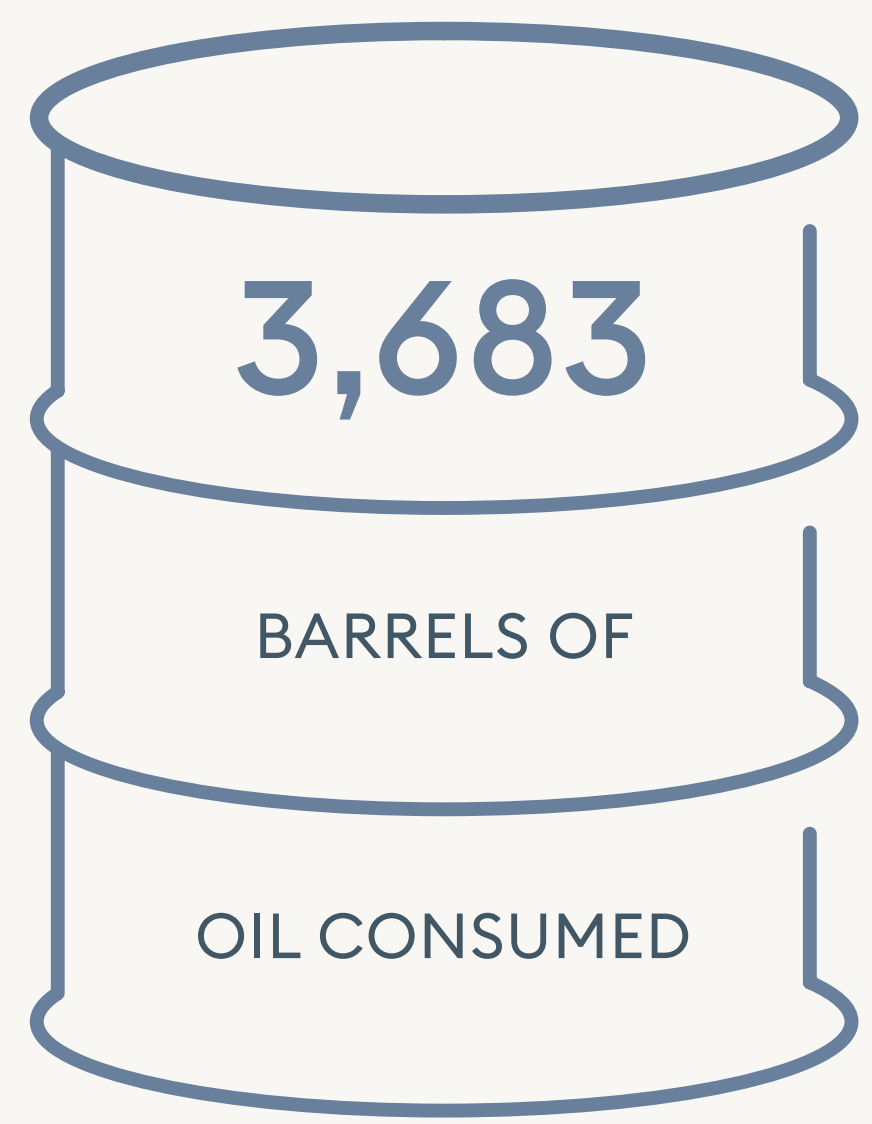

314 HOMES' ELECTRICITY USE FOR ONE YEAR



4,068,098

MILES DRIVEN BY AN AVERAGE PETROL POWERED CAR



THE SKY LOUNGE



Solar PV Panels



Living Garden Wall



Sustainably sourced materials

91 sq m of uninterrupted terracing overlooking Birmingham's skyline with the city's best dining options only moments away.



THE PLANS

ACCOMMODATION

FLOOR	SQ FT IPMS 3	SQ M IPMS 3	
FIFTH Terrace	743	69	
FIFTH	8,202	762	
FOURTH	9,537	886	
THIRD	9,601	892	
SECOND	9,601	892	
FIRST	9,569	889	
GROUND Suite 1 Suite 2	5,134 1,981	477 184	
BASEMENT	Including 19 car spaces & 6 EV chargers		
TOTAL	54,369	5,051	

BASEMENT



GROUND FLOOR

Suite 1: 5,134 sq ft / 477 sq m
 Suite 2: 1,981 / 184 sq m



						
CYCLE STORAGE	SHOWERS	TOILETS	OFFICE	RECEPTION	CORE	LIFT




FLOORS 1-5

9,569 sq ft / 889 sq m




FIFTH FLOOR TERRACE

743 sq ft / 69 sq m

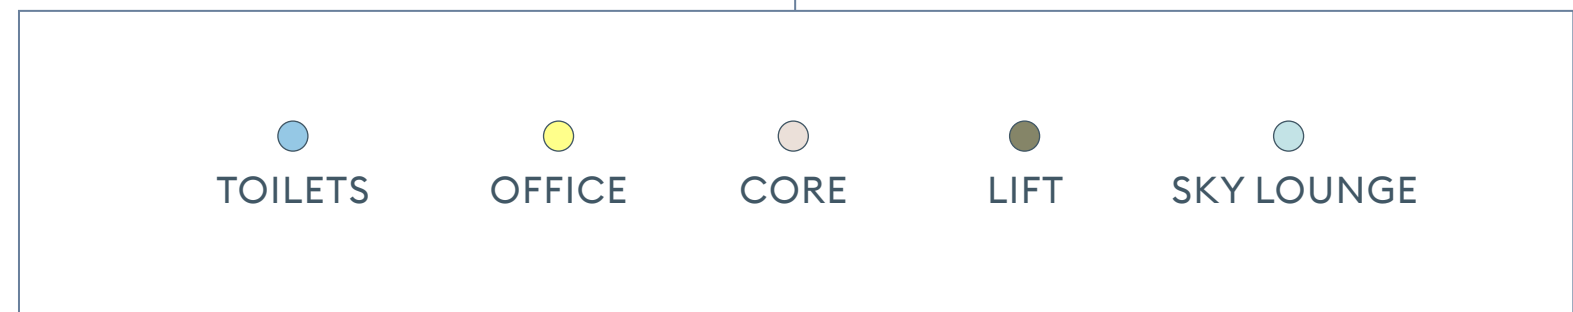





THE LOCATION



EXPLORE LIMITLESS DELIGHTS



Birmingham's city centre provides occupiers with a wealth of local amenities, ranging from outstanding dining options to premier shopping experiences. Its vibrant culture is showcased through various events, activities, and green spaces, nourishing the mind, body, and soul.



LOCATION

BARS & RESTAURANTS

- 1. Adam's
- 2. The Ivy
- 3. Tattu
- 4. The Indian Streatery
- 5. Primitivo
- 6. Sabai Sabai
- 7. Bodega
- 8. Fazenda
- 9. Gaucho
- 10. Land
- 11. Loki
- 12. Fumo
- 13. San Carlo
- 14. The Oyster Club
- 15. Purecraft Bar
- 16. The Colmore
- 17. Six by Nico
- 18. Pasture
- 19. Orelle
- 20. Plates by Glenn Purnell
- 21. Dishoom

CAFÉS & COFFEE SHOPS

- 1. Costa
- 2. Damascena
- 3. Faculty Coffee
- 4. Morridge
- 5. 200 degrees
- 6. Medicine Bakery
- 7. Wayland's Yard
- 8. Pret a Manger
- 9. Starbucks
- 10. Java

OCCUPIERS


- 1. RBS
- 2. Grant Thornton
- 3. Shoosmiths
- 4. Rothschild
- 5. PwC
- 6. Turner Townsend
- 7. Gleeds
- 8. Brown Shipley
- 9. Squire Patton Boggs
- 10. Mace
- 11. Hill Dickinson
- 12. Goldman Sachs
- 13. DLA Piper
- 14. Anthony Collins Solicitors

RETAIL

- 1. The Bullring
- 2. Selfridges
- 3. Great Western Arcade
- 4. The Mailbox
- 5. The Piccadilly Arcade

HOTELS

- 1. The Grand
- 2. Hotel du Vin
- 3. Macdonald Burlington Hotel

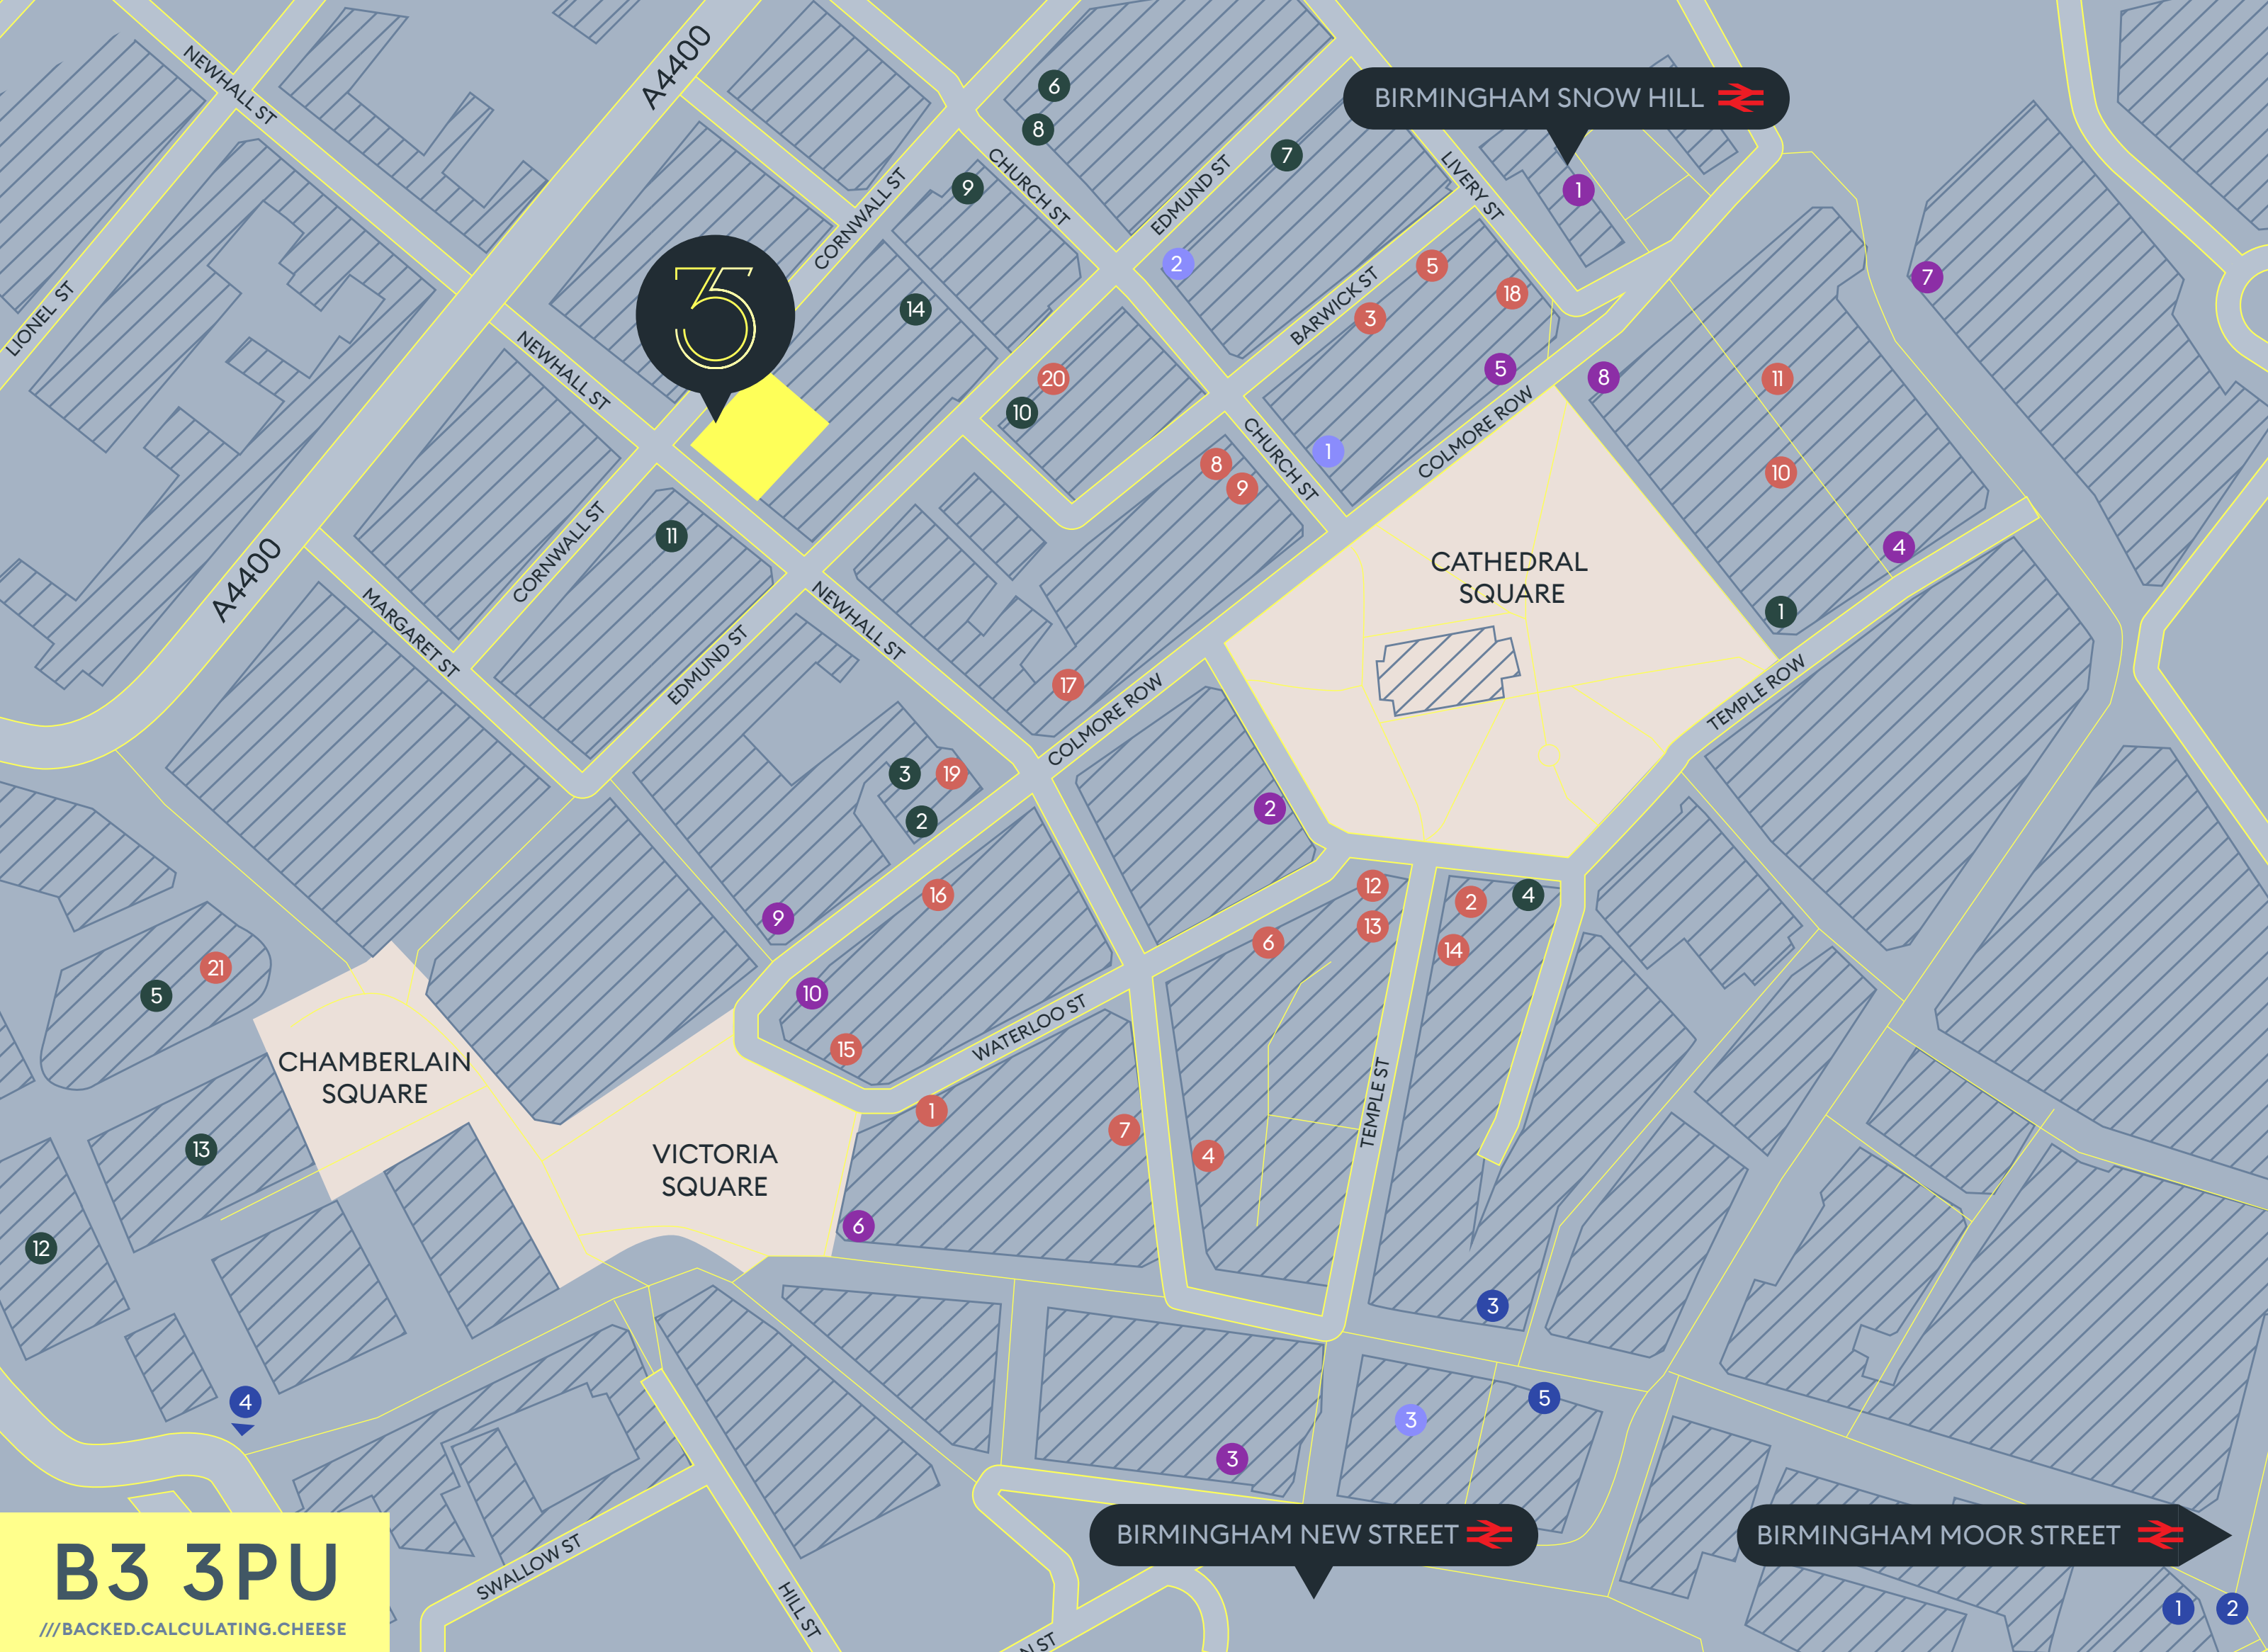

B3 3PU
 ///BACKED.CALCULATING.CHEESE

WALKING TIMES




Birmingham Snow Hill
4 Mins

Birmingham New Street
8 Mins

Birmingham Moor Street
11 Mins

CONNECTIONS

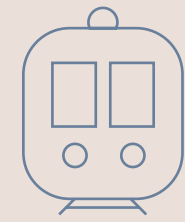

METRO

- Jewellery Quarter 5 min
- Town Hall 5 mins
- New Street 5 mins
- The Hawthorns 12 mins
- Edgbaston 14 mins
- Wolverhampton 43 mins



TRAIN

- Birmingham Airport 9 mins
- London 1hr 20mins
- Bristol 1hr 23mins
- Manchester 1hr 29mins
- Leeds 1hr 58mins





CAR

- M6 1.5 miles
- Birmingham Airport 14 miles
- Coventry 25 miles
- Manchester 87 miles



BICYCLE


- Edgbaston 12 mins
- Moseley 20 mins
- Harborne 23 mins
- Black Lake Park & Ride 30 mins
- Solihull 50 mins
- Sutton Coldfield 1 hr

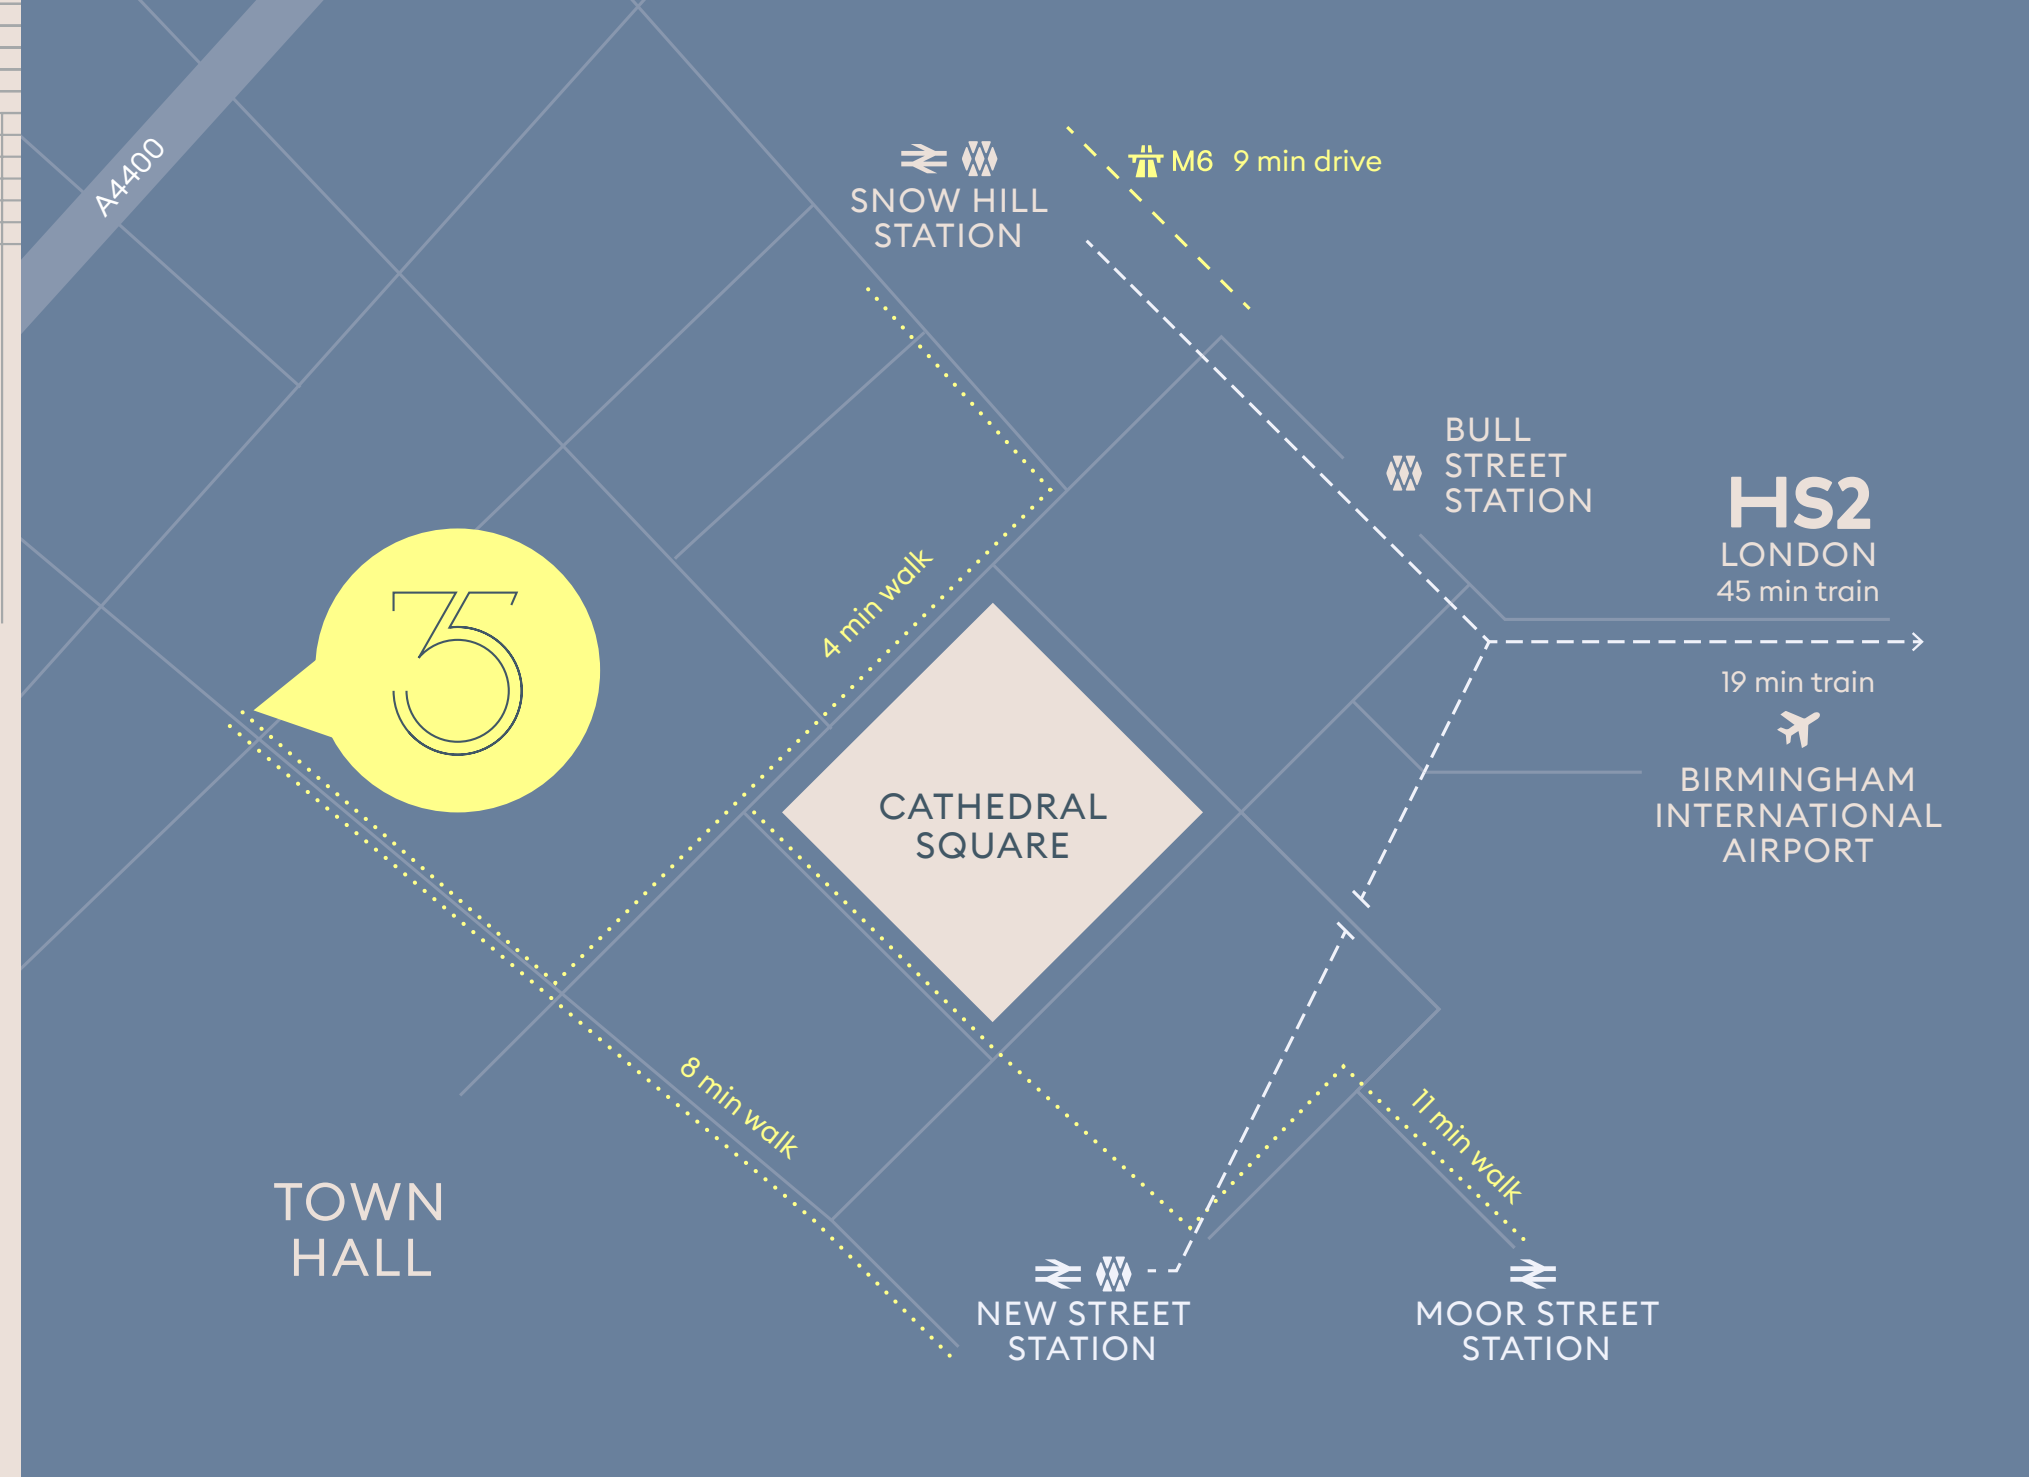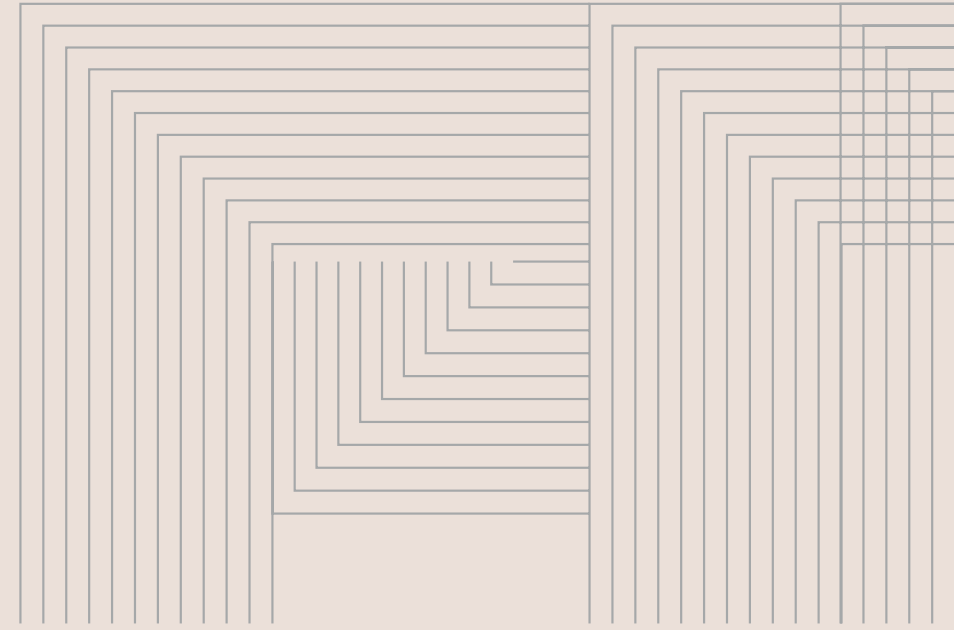

With the West Midlands Metro and two train stations (New Street and Snow Hill) less than a 6 minute walk from 35 Newhall, you can take advantage of the excellent transport links in and out of the city.



THE TEAM

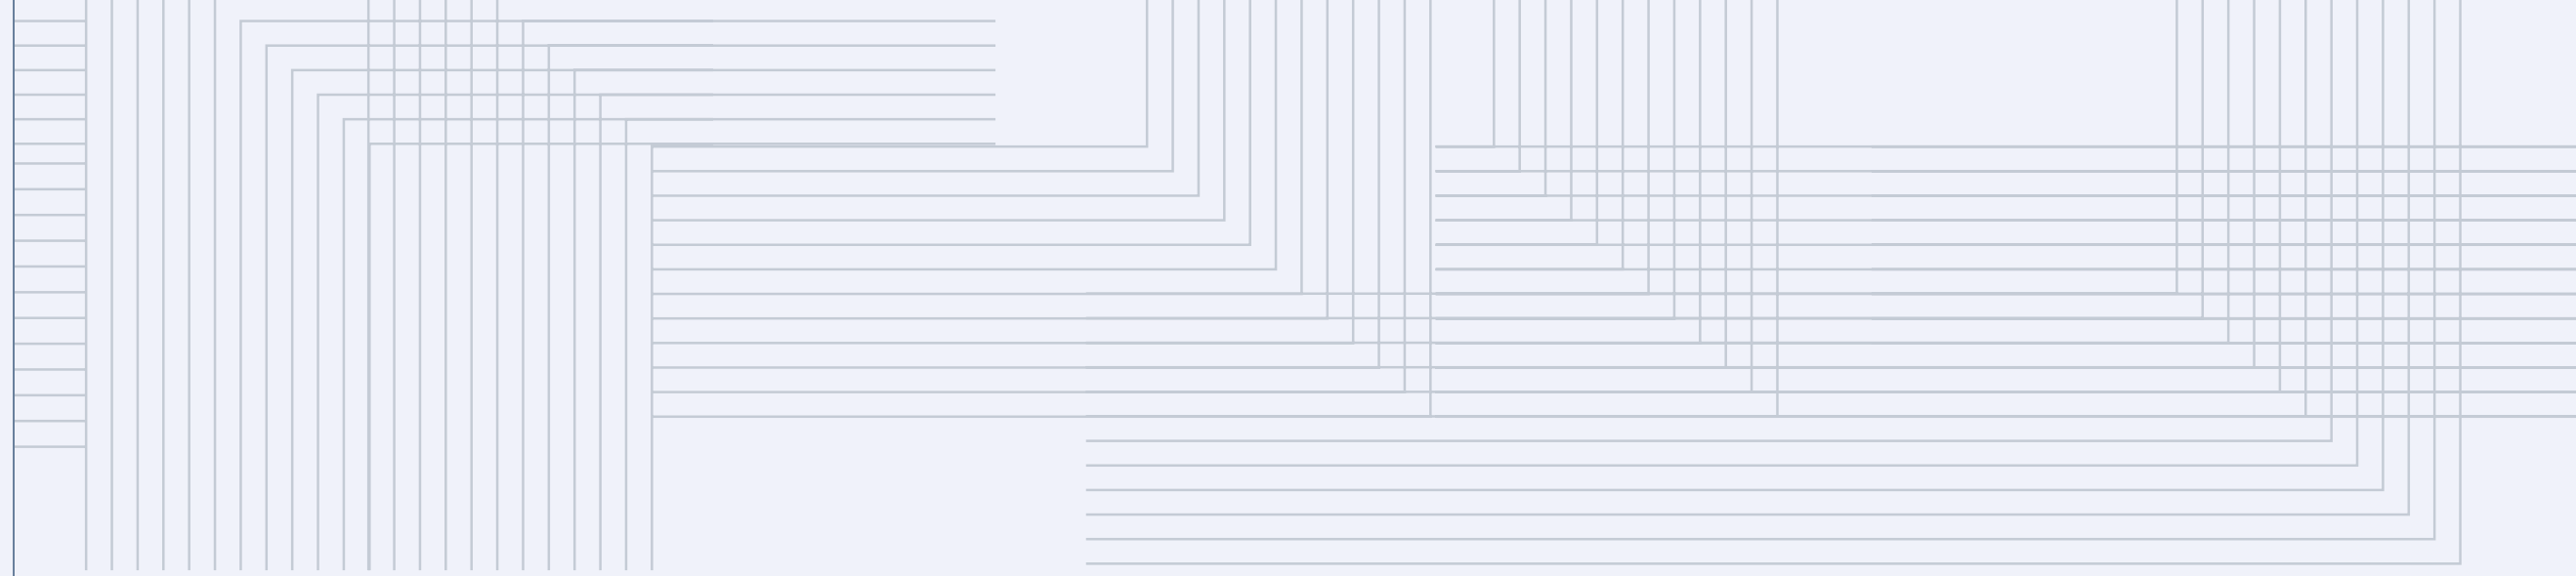

ASSET MANAGER / DEVELOPMENT MANAGER



MEP & SUSTAINABILITY



PROJECT MANAGER / QUANTITY SURVEYOR



STRUCTURAL CONSULTANT



ARCHITECT



GENERAL CONTRACTOR





CONTACT



Jamie Phillips
Jamie.phillips@knightfrank.com
07900 324 900

Jonathan Ottewell
Jottewell@savills.com
07972 000 150

Sam Benson
Sam.benson@knightfrank.com
07581 043 824

Ben Thacker
ben.thacker@savills.com
07917 218 244

WWW.35NEWHALL.COM

DISCLAIMER: The Agents for themselves and for the vendors or lessors of the property whose agents they are give notice that, (i) these particulars are given without responsibility of The Agents or the Vendors or Lessors as a general outline only, for the guidance of prospective purchasers or tenants, and do not constitute the whole or any part of an offer or contract; (ii) The Agents cannot guarantee the accuracy of any description, dimension, references to condition, necessary permissions for use and occupation and other details contained herein and any prospective purchasers or tenants should not rely on them as statements or representations of fact but must satisfy themselves by inspection or otherwise as to the accuracy of each of them; (iii) no employee of The Agents have any authority to make or give any representation or enter into any contract whatsoever in relation to the property; (iv) VAT may be payable on the purchase price and / or rent, all figures are exclusive of VAT, intending purchasers or lessees must satisfy themselves as to the applicable VAT position, if necessary by taking appropriate professional advice; (v) The Joint Agents will not be liable, in negligence or otherwise, for any loss arising from the use of these particulars. February 2025.

Designed by Graphics